

OPTION TEN

INTERNAL AREA EXCLUDING SHED OUTER WALLS

WORKING HALL 1
 232'-3" X 206'-2" = 47902 SQ.FT.
 357'-0" X 75'-10" = 27087 SQ.FT.
 TOTAL = 74988 SQ.FT.


WORKING HALL 2
 241'-3" X 206'-2" = 49758 SQ.FT.

POSITION OF UNDERGROUND WATER TANK WITH TOP LEVEL AS SAME AS WORKING HALL FLOOR LEVEL AND CAPACITY OF 500000 LITERS
 (SIZE OF TANK 37520 X 6585 X 2200)

WORKING HALL 2
 241'-3" X 206'-2" = 49758 SQ.FT.

WORKING HALL 1
 232'-3" X 206'-2" = 47902 SQ.FT.

WORKING HALL 1
 357'-0" X 75'-10"
 = 27087 SQ.FT.

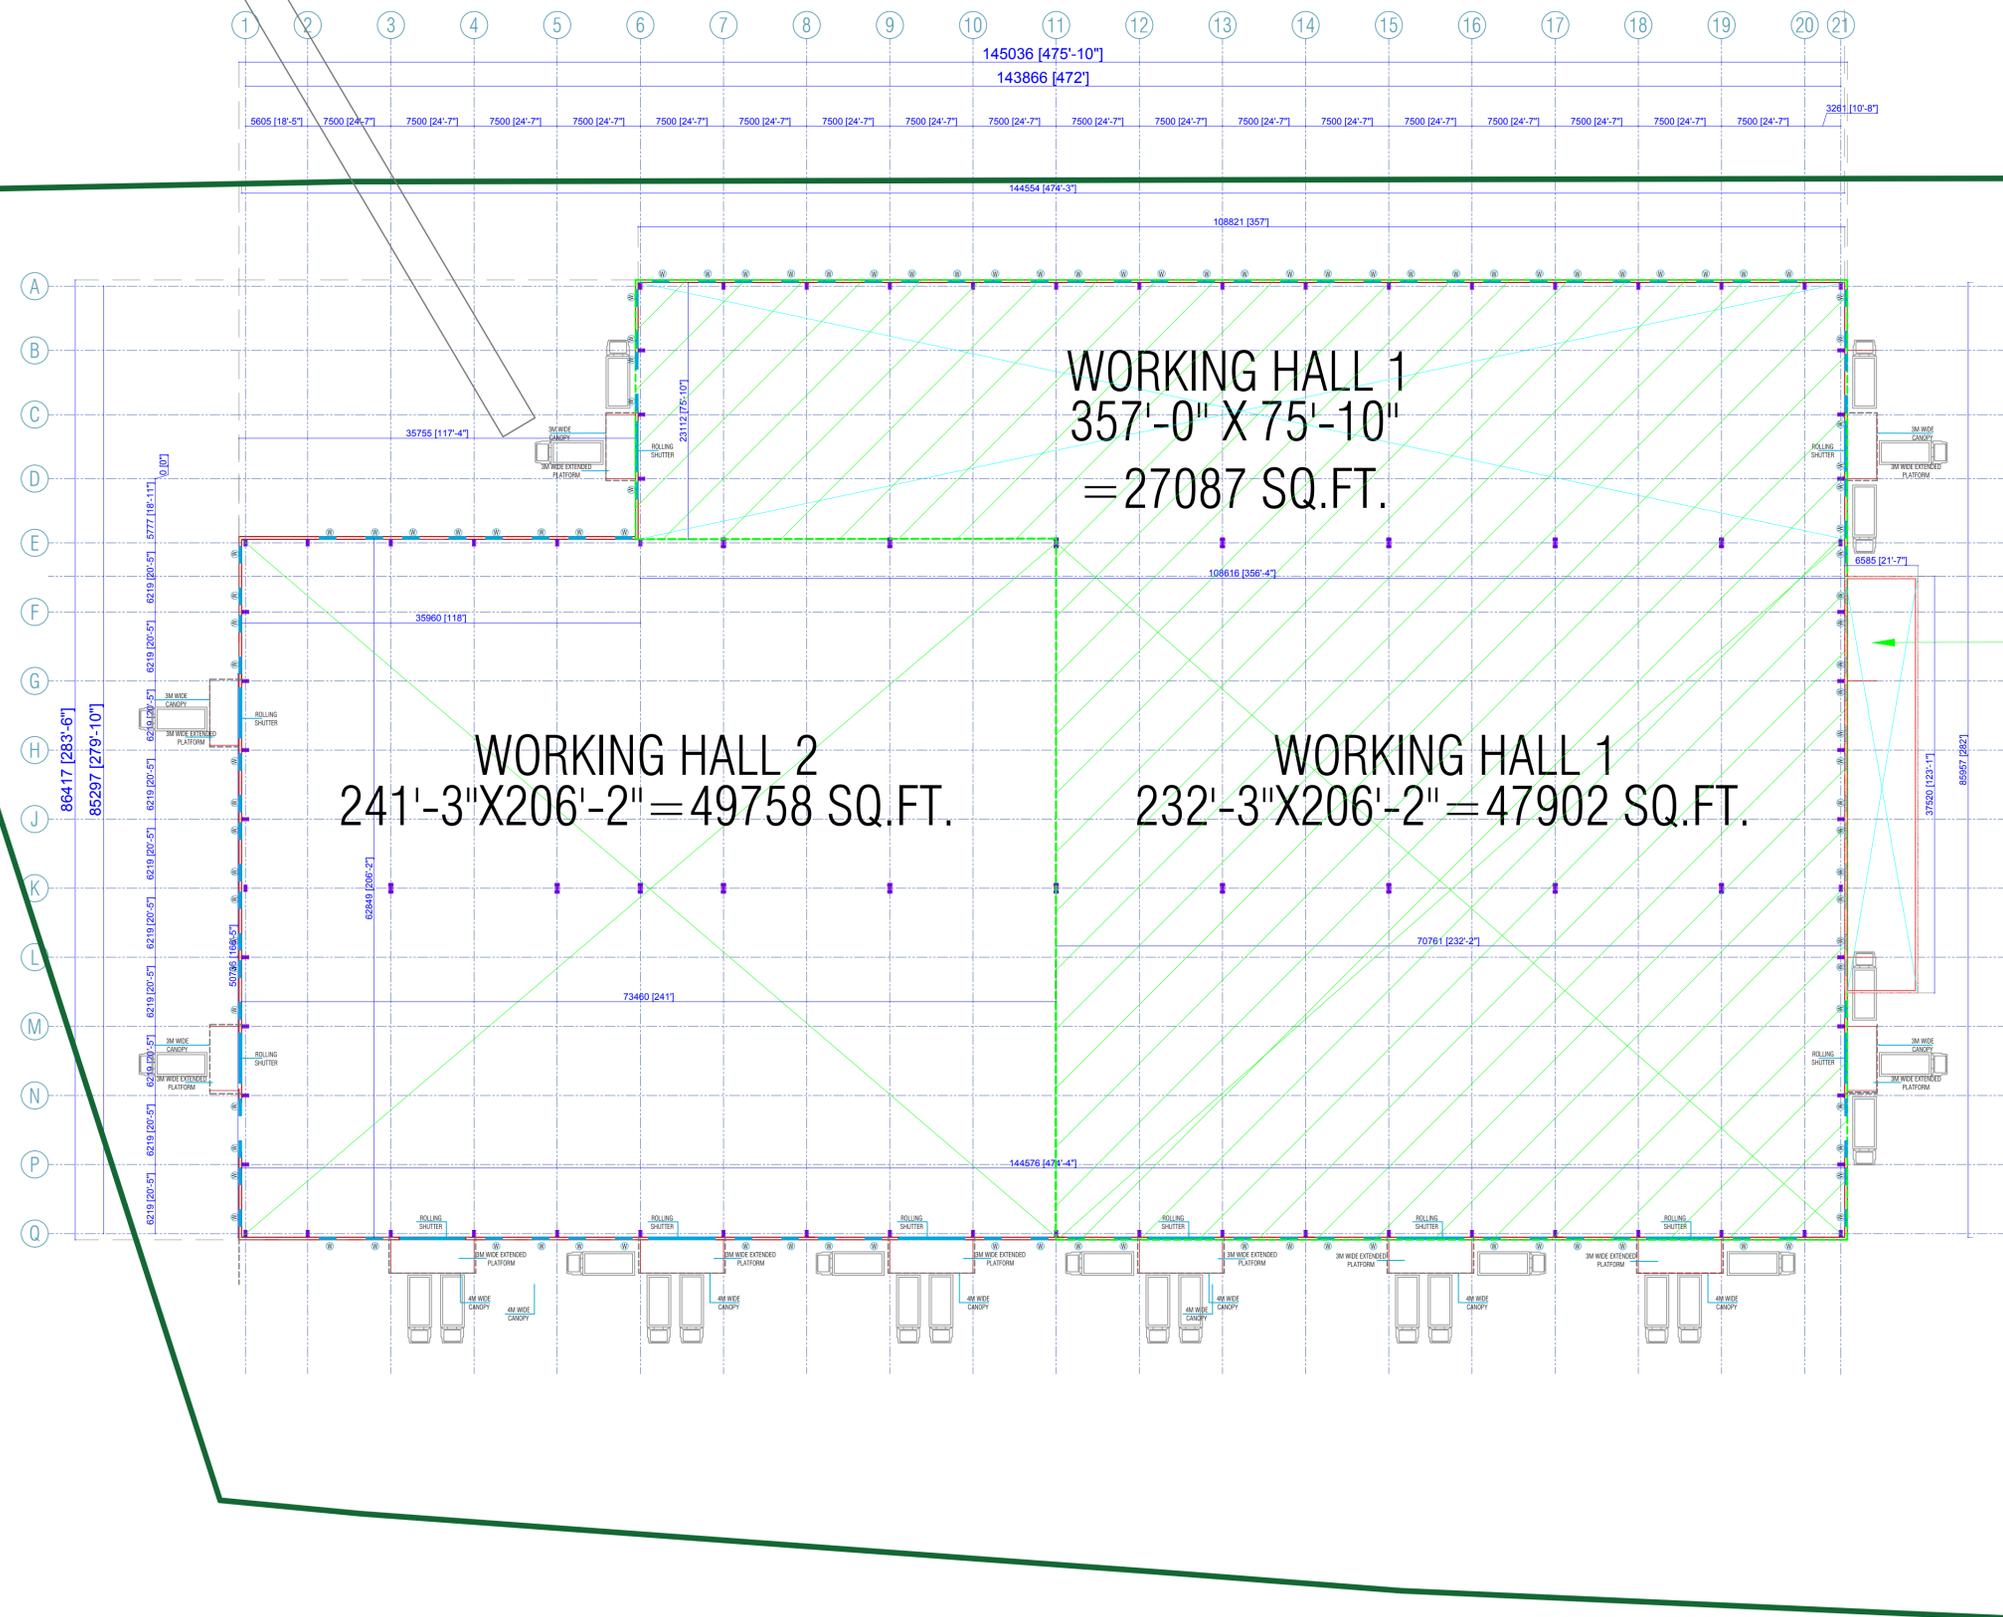

PROPOSED WAREHOUSE SHED AREA - 126017 SQFT

GENERAL NOTES :-
 1. ALL DIMENSIONS ARE TO BE READ AND NOT MEASURED.
 2. ALL DIMENSIONS ARE TO BE READ AND NOT MEASURED.
 3. DISCREPANCIES IF ANY MUST BE BROUGHT TO THE NOTICE OF THE CONSULTANT BEFORE EXECUTION OF WORK AT SITE.
 4. THIS DRAWING MUST BE READ IN CONJUNCTION WITH ALL RELEVANT ARCHITECTURAL, STRUCTURAL, PLUMBING & ELECTRICAL DRAWINGS.
 5. ALL DOOR/WINDOW SILL & LINTEL LEVELS ARE MEASURED FROM RESPECTIVE FINISHED FLOOR LEVELS.
 6. FOR DETAILS OF STAIRCASE, TOILET, PANTRY REFER DETAILED DWGS.

CONSULTANTS

STUDIO BANAASA
 ARCHITECTS □ ENGINEERS □ PLANNERS □ INTERIOR DESIGNERS

H-5/A VIJAY NAGAR, New Delhi - 110009
 PH. : 9811212934, 9810987002
 e-mail : studiobanaasa@gmail.com.

CIVIL AND STRUCTURAL CONSULTANT

R0	31 -01- 2026	PROPOSED BASIC SHED LAYOUT
Suffix.	Date.	Details.
REVISION NOTES.		

Building Title
 WAREHOUSE AT ROHAD

Drawing Title
 BASIC SHED LAYOUT

Drg.No.
 BANAASA/ROHAD/SHED/A -02

Scale:- N.T.S.